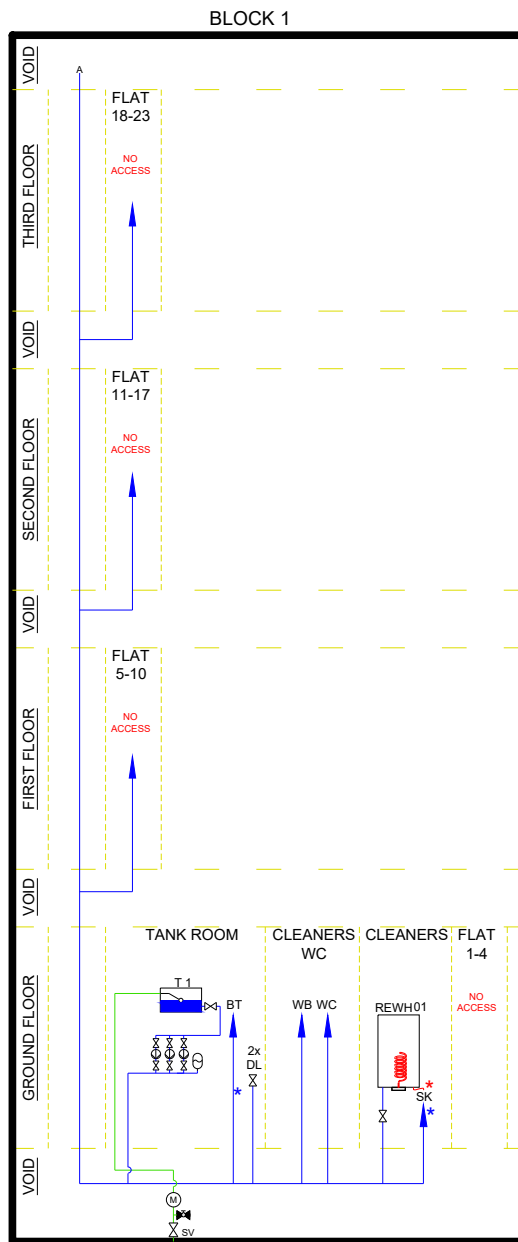


KEY	
	HS = HOT SUPPLY
	HRS = HOT RETURN SUPPLY
	MWS = MAINS WATER SUPPLY
	TWS = COLD WATER TANK SUPPLY
	BLWS = BLENDED WATER SUPPLY
EQUIPMENT	
WC	TOILET
WB	WASH HAND BASIN
B	BATH
UCT	URINAL CISTERN
ELS	ELECTRIC SHOWER
MXS	MIXER SHOWER
SK	SINK
BLS	BELFAST SINK
ZEW	EMERGENCY EYE WASH
ZS	EMERGENCY SHOWER
DW	DISH WASHER
WM	WASHING MACHINE
S	SLUICE
DRM	DRINKS MACHINE
DWF	DRINKING WATER FOUNTAIN
CWF	CHILLED WF
SO	STEAM OVEN
PU	PRESSURIZED UNIT
EQUIPMENT SYMBOLS	
	1 LPHWSC LOW PRESSURE HOT WATER STORAGE CALORIFIER
	2 ESC ELECTRIC STORAGE CALORIFIER
	3 RGWH REMOTE GAS WATER HEATER (COMBI)
	4 REWH REMOTE ELECTRIC WATER HEATER
	5 IHHW INSTANTANEOUS HOT WATER HEATER
	6 HB HYDROBOIL
	7 LPHWSC (T) LOW PRESSURE HOT WATER STORAGE CALORIFIER (T)
	8 ESC (T) ELECTRIC STORAGE CALORIFIER (T)
	9 T TANK
	10 DGSC DIRECT FIRED GAS HOT WATER CYLINDER
	11 HWBV HOT WATER BUFFER VESSEL
	12 SHSV SOLAR PRE-HEAT STORAGE VESSEL
	13 PHE PLATE HEAT EXCHANGER
	Immersion heater
	Sentinel outlets
FITTINGS	
BT	BIB TAP
HR	HOSE REEL
	METER
	VALVE
	TMV
	STRAINER
	PUMP
	TUNDISH
	DEAD LEG
	PIPE BREAK
	PRV
	PRESSURE RELIEF VALVE
	TEMPERATURE GAUGE
	PRESSURE GAUGE
	PRESSURE VESSEL
	FILTER
	NON RETURN VALVE
	DOUBLE CHECK VALVE
	DRAIN / SAMPLE POINT
	ISOLATED VALVE

REV	DATE	DESCRIPTION	DRAWN	CHECKED
0	07-07-2020	INITIAL RELEASE	AMIT SINGH	SUBODH

GREEN LANE
WALSALL
WS2 7PD
TEL: 0345 600 6028
Website: www.integrated-water.co.uk
Email: contact@integrated-water.co.uk

These drawings is copyright of IWS and must not be used without consent

integrated water services

water hygiene

DWG. No.: 3E3163F142

SOHULCH, AVONCROFT HOUSE, WO - 203163			
Scale: NTS	Size: A4	Sheet: 1 of 1	