


1 2 3 4 5 6 7 8 9 10

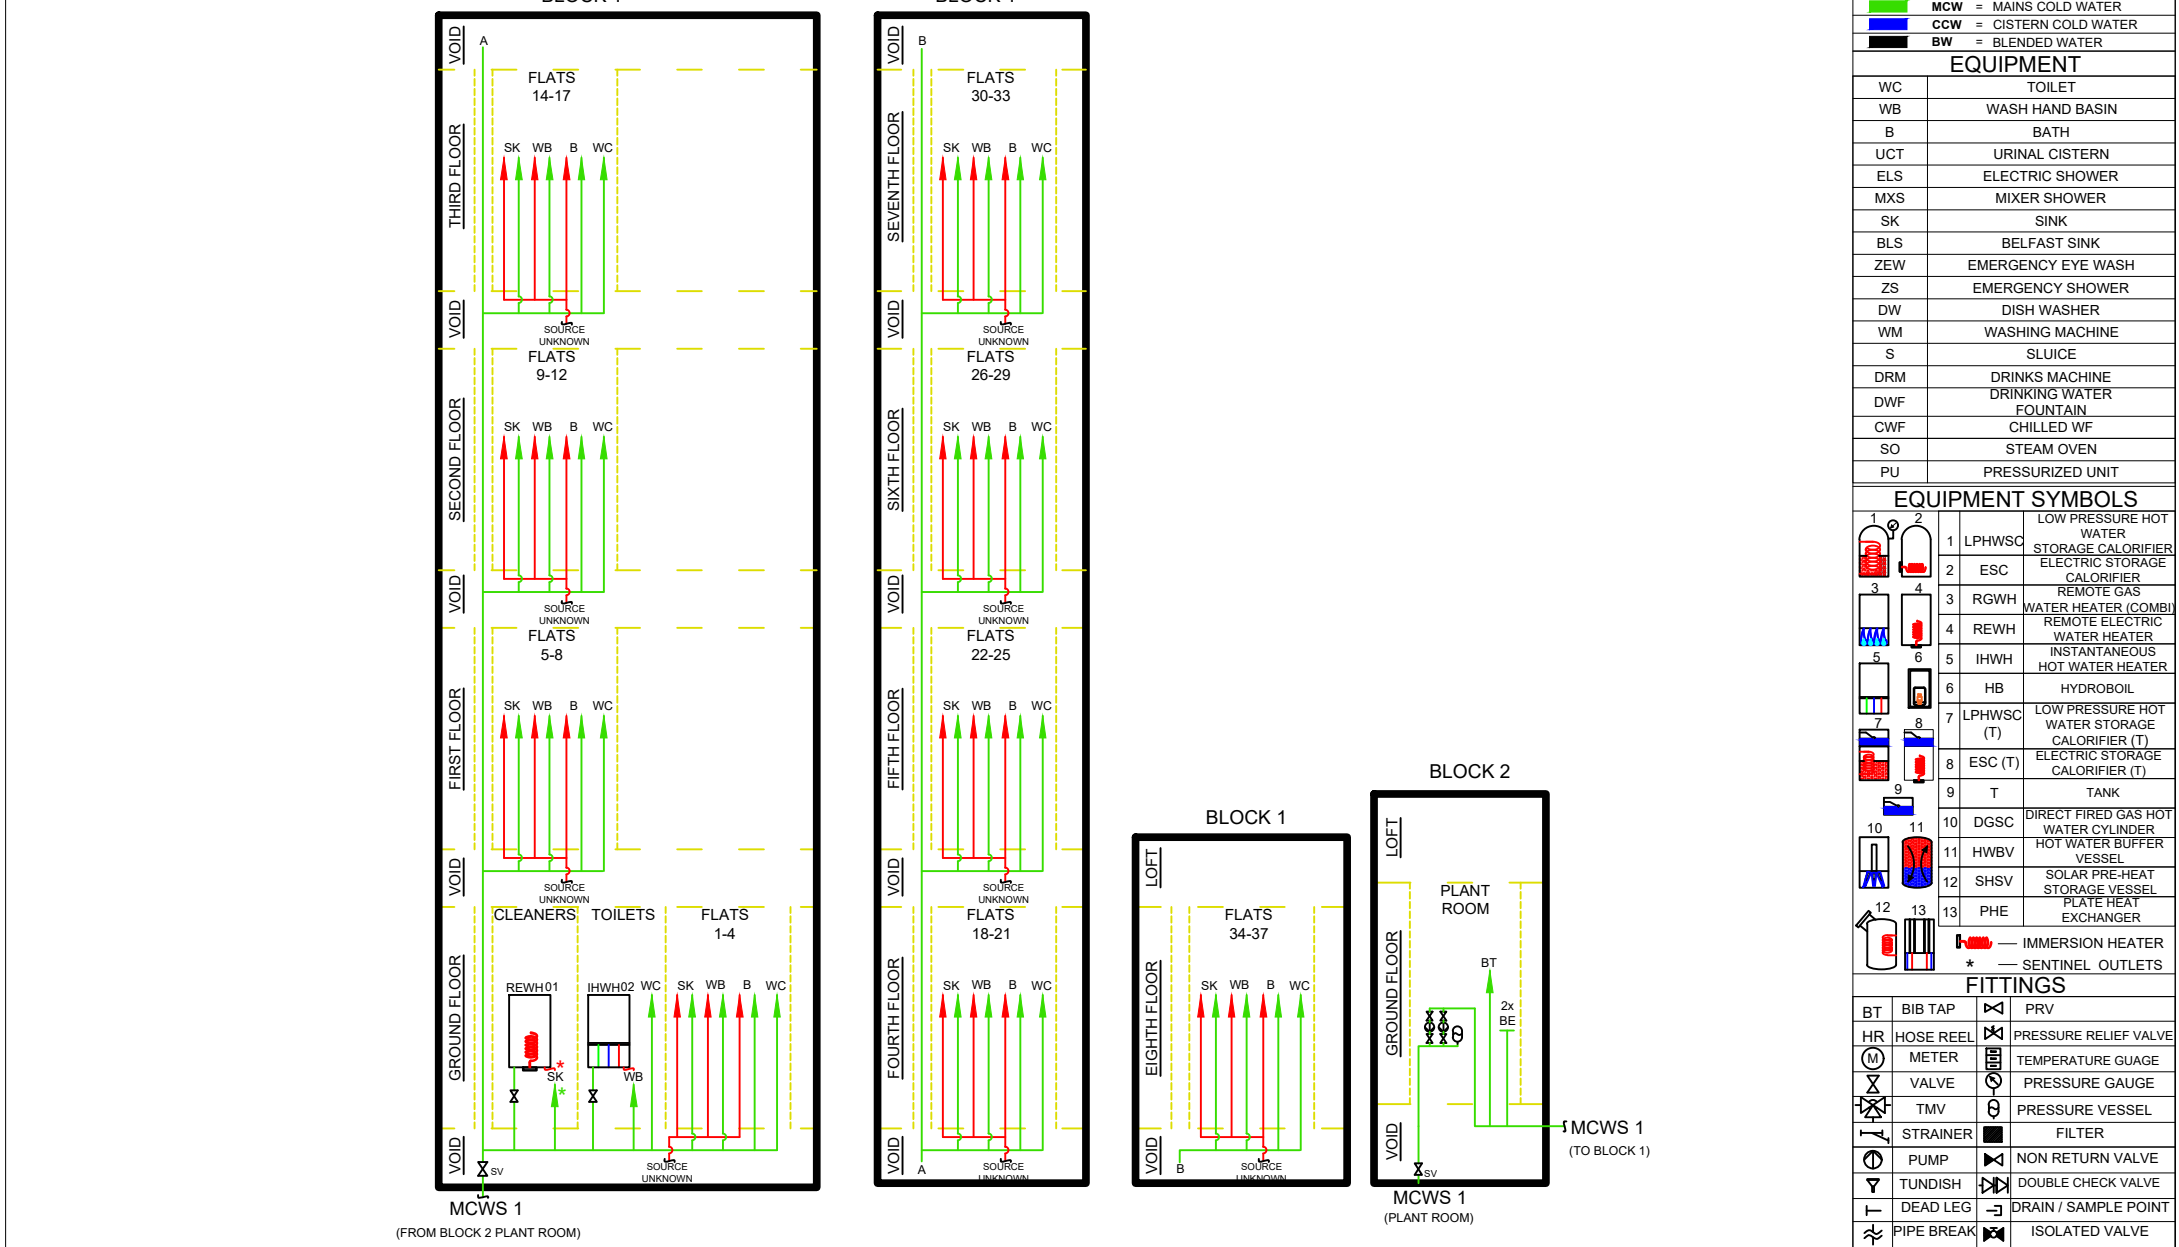

REV	DATE	DESCRIPTION	DRAWN	CHECKED	GREEN LANE WALSALL WS2 7PD TEL: 0345 600 6028 Website: www.integrated-water.co.uk Email : contact@integrated-water.co.uk				
0	25-03-2020	INITIAL RELEASE	NEHA	SUBODH	These drawings must not be copied or duplicated nor shown to or placed at the disposal of third person without our written consent				
					integrated water services water hygiene DWG. No.: 1E3160F087				
					SOHULCH, DARWIN HOUSE, WO - 203160				
					Scale: NTS	Size: A4		Sheet: 1 of 1	

1 2 3 4 5 6 7 8 9 10