


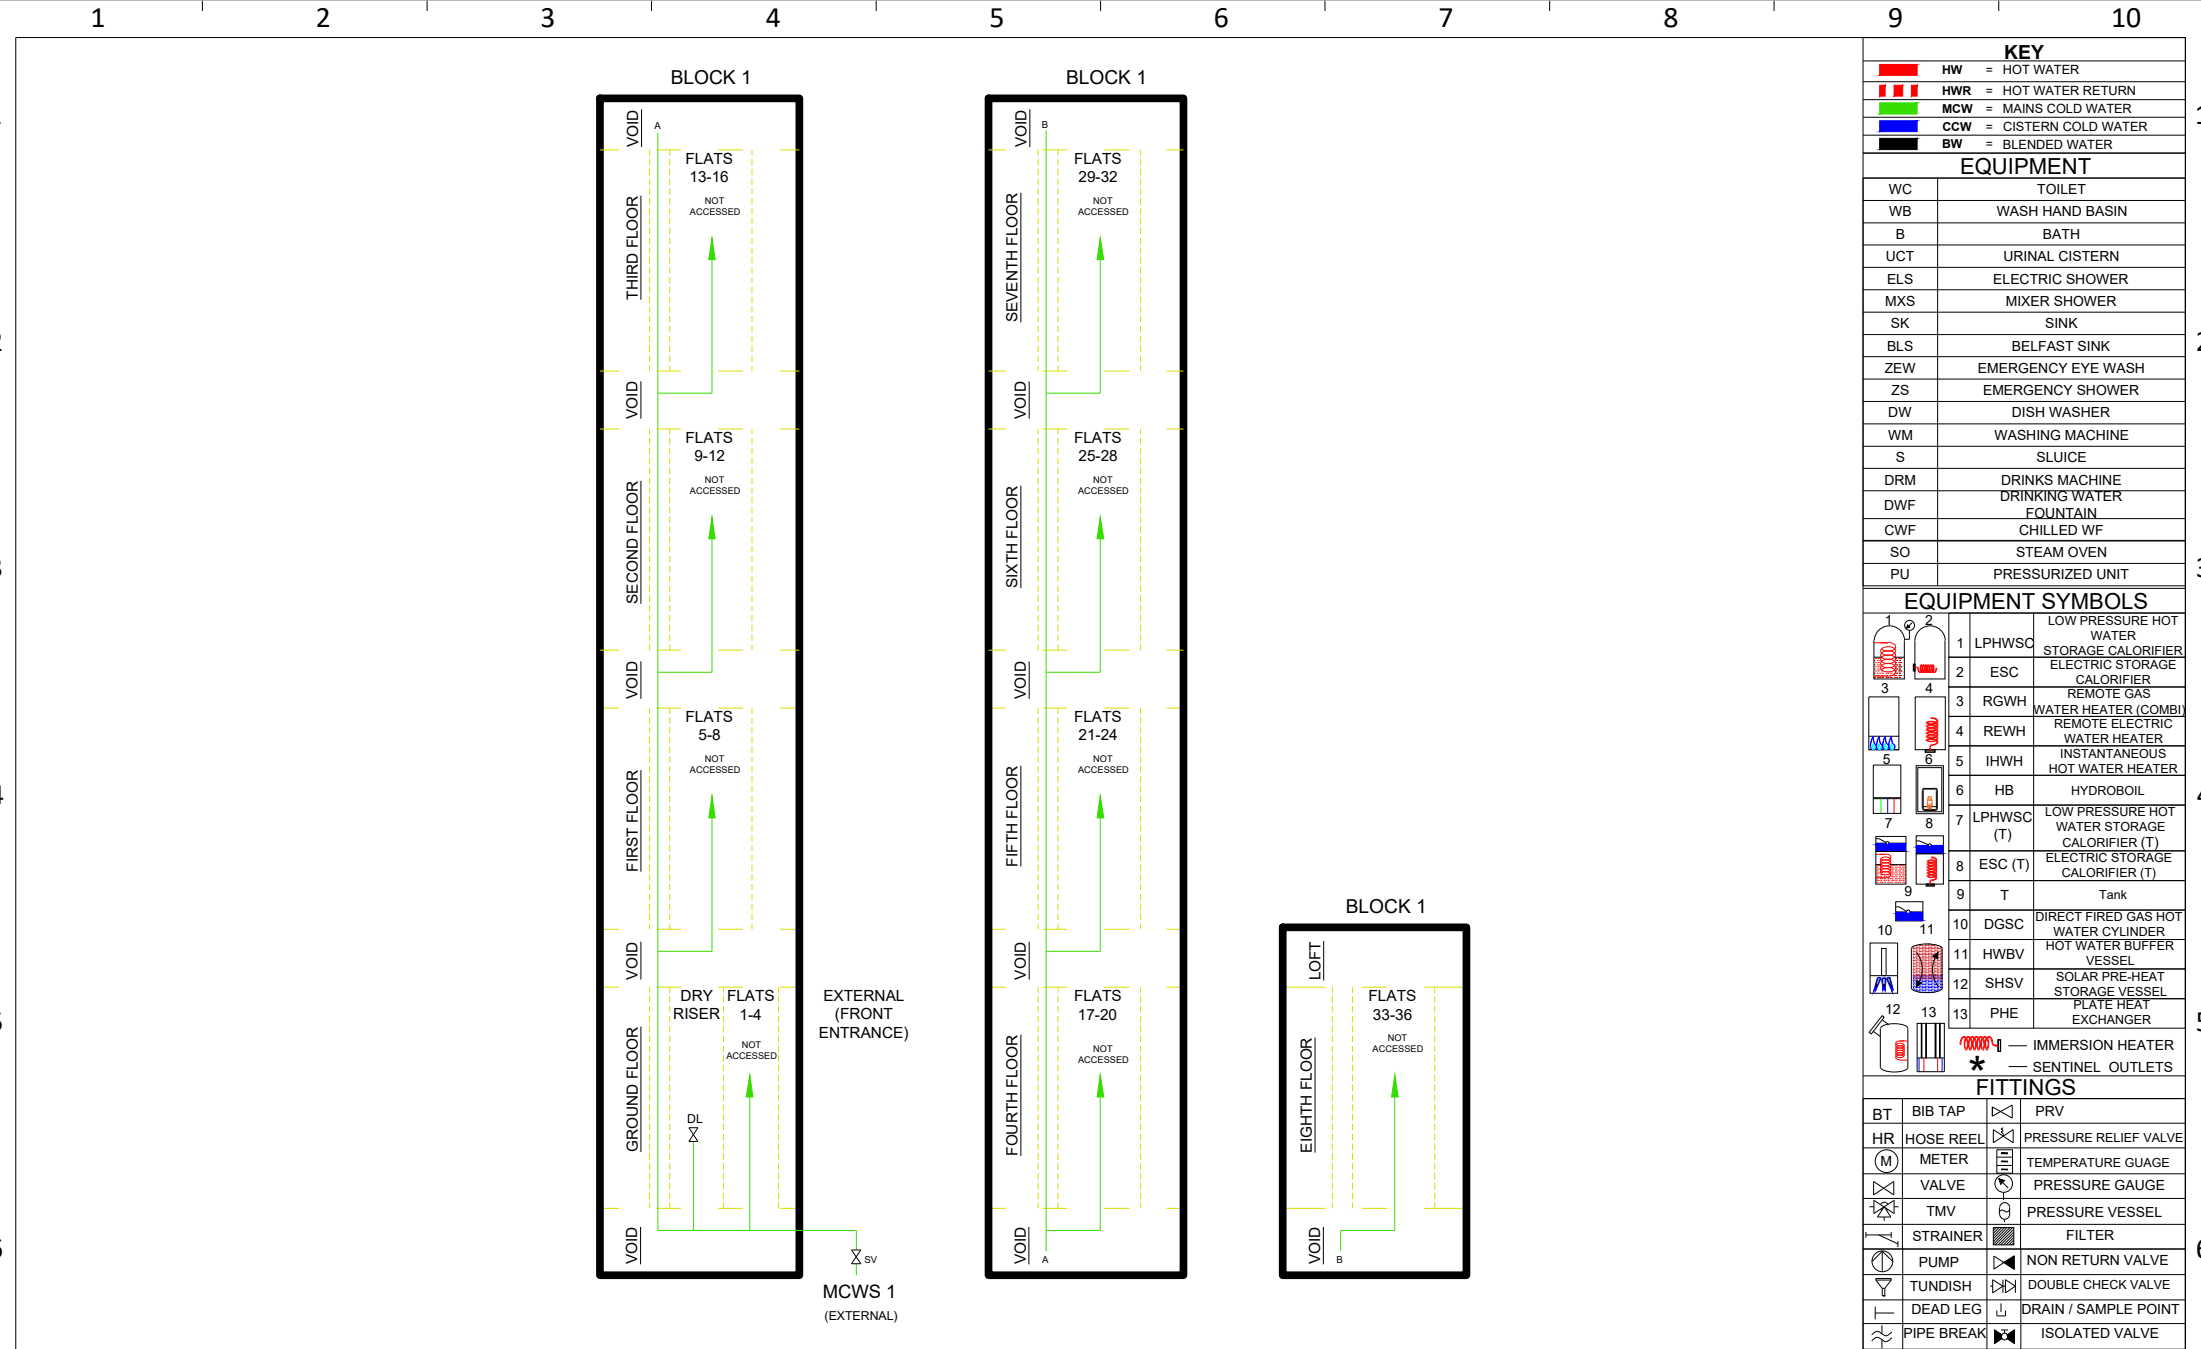

REV	DATE	DESCRIPTION	DRAWN	CHECKED	GREEN LANE WALSALL WS2 7PD TEL: 0345 600 6028 Website: www.integrated-water.co.uk Email: contact@integrated-water.co.uk				integrated water services iws water hygiene		SOHULCH, DIGBY HOUSE, WO - 203222			
0	08-06-2020	INITIAL RELEASE	AMIT SINGH	SUBODH	These drawings must not be copied or duplicated nor shown to or placed at the disposal of third person without our written consent				DWG. No.: 1E3222E106		Scale: NTS	Size: A4	Sheet: 1 of 1	