


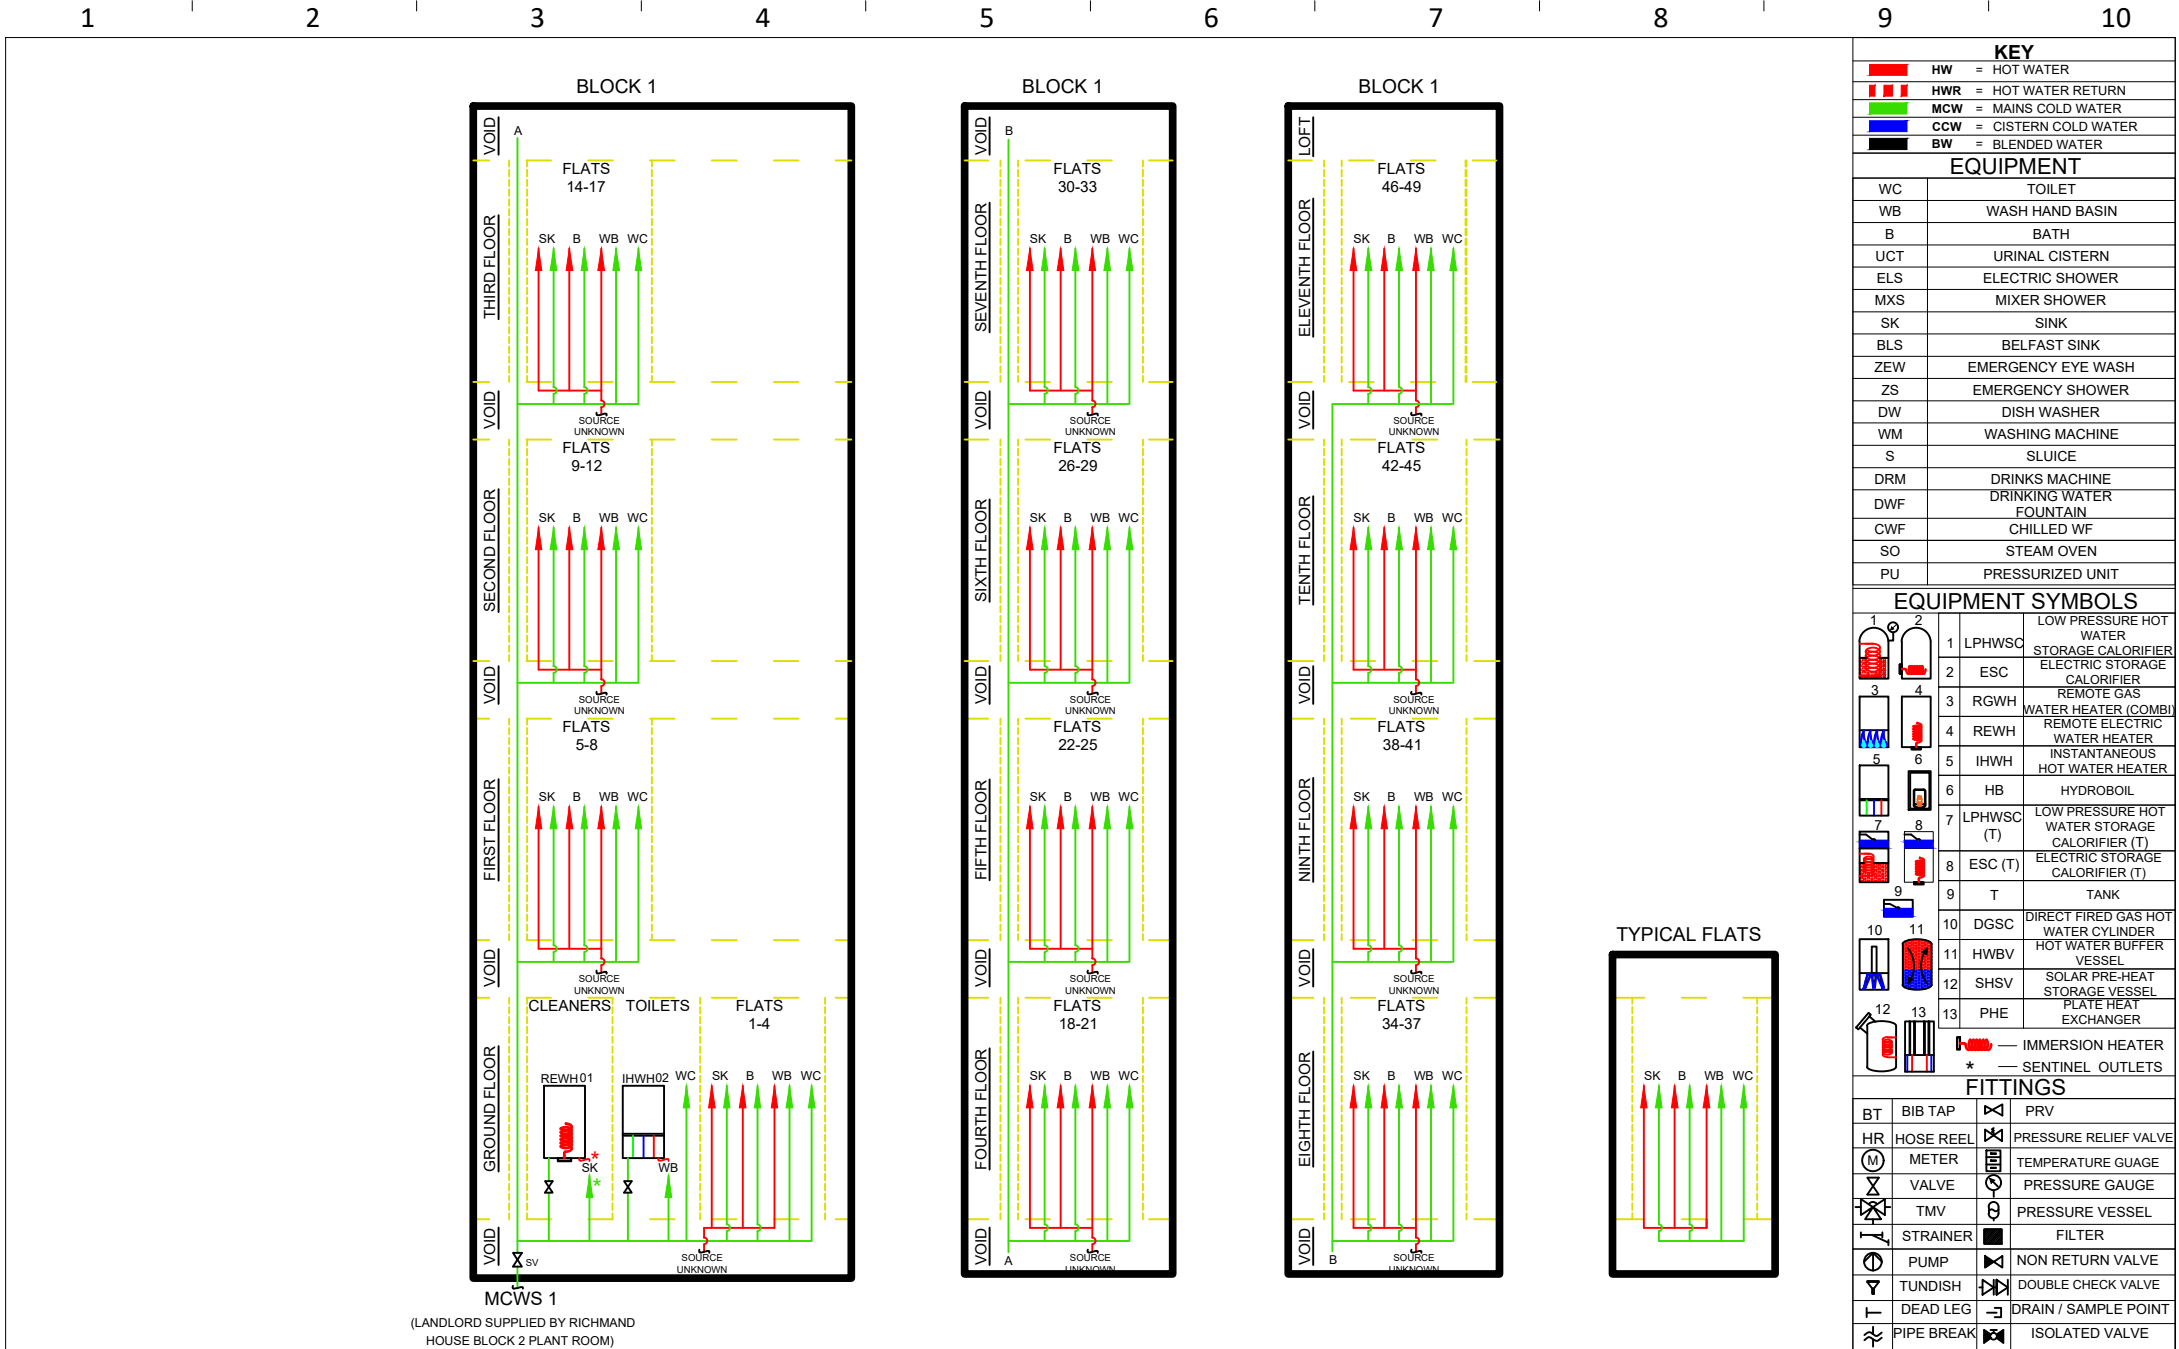

REV	DATE	DESCRIPTION	DRAWN	CHECKED	GREEN LANE WALSALL WS2 7PD TEL: 0345 600 6028 Website: www.integrated-water.co.uk Email: contact@integrated-water.co.uk				integrated water services water hygiene		SOHULCH, TREVELYAN HOUSE, WO - 203173			
0	25-03-2020	INITIAL RELEASE	NEHA	SUBODH	These drawings must not be copied or duplicated nor shown to or placed at the disposal of third person without our written consent				DWG. No.: 4E3173F087		Scale: NTS	Size: A4	Sheet: 1 of 1	