




BLOCK 1

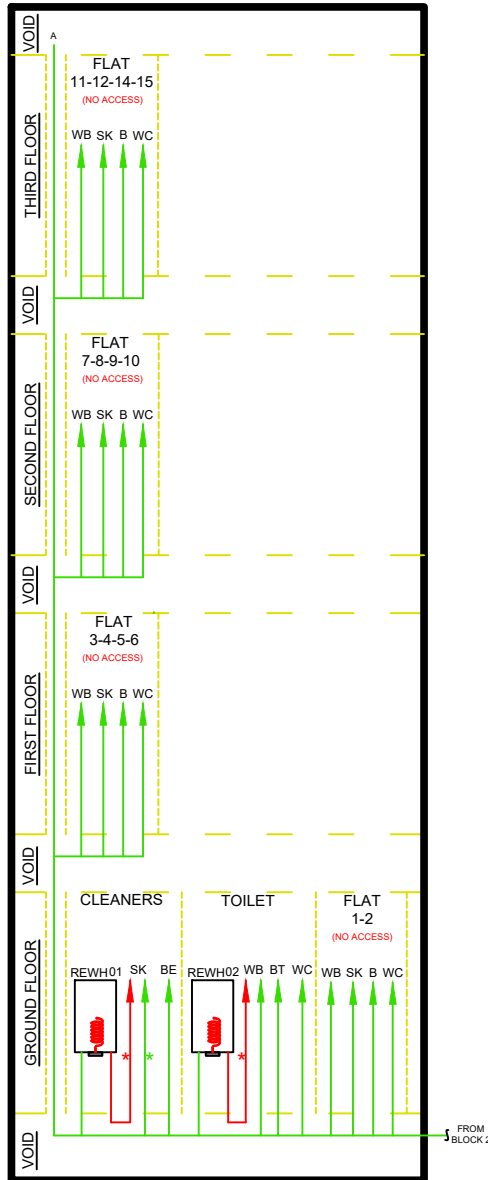


BLOCK 1

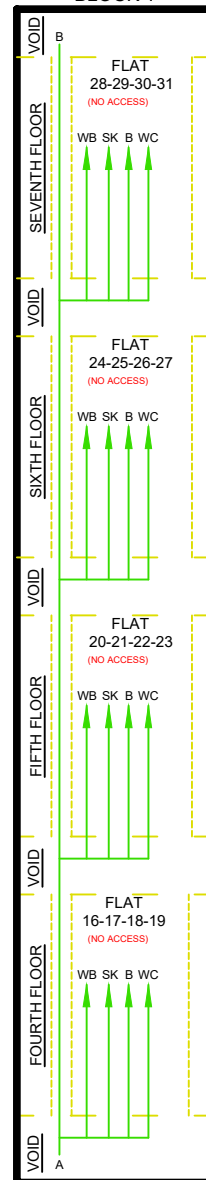


BLOCK 1

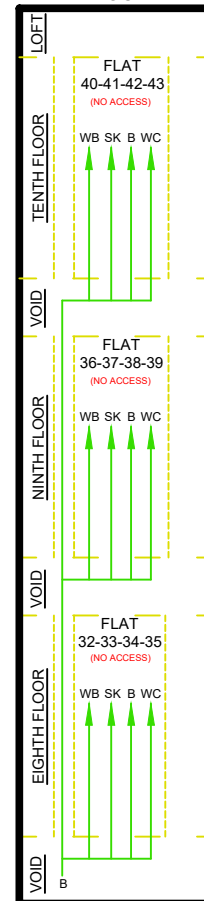

BLOCK 2

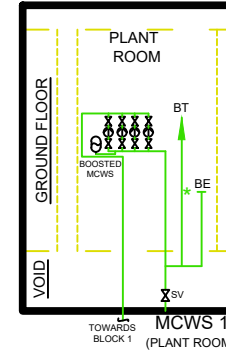

TYPICAL FLAT

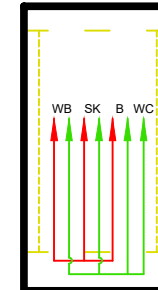

KEY

■	HW	=	HOT WATER
■	HWR	=	HOT WATER RETURN
■	MCW	=	MAINS COLD WATER
■	CCW	=	CISTERN COLD WATER
■	BW	=	BLENDED WATER

EQUIPMENT

WC	TOILET
WB	WASH HAND BASIN
B	BATH
UCT	URINAL CISTERN
ELS	ELECTRIC SHOWER
MXS	MIXER SHOWER
SK	SINK
BLS	BELFAST SINK
ZEW	EMERGENCY EYE WASH
ZS	EMERGENCY SHOWER
DW	DISH WASHER
WM	WASHING MACHINE
S	SLUICE
DRM	DRINKS MACHINE
DWF	DRINKING WATER FOUNTAIN
CWF	CHILLED WF
SO	STEAM OVEN
PU	PRESSURIZED UNIT

EQUIPMENT SYMBOLS

1	2	1	LPHWSC	LOW PRESSURE HOT WATER STORAGE CALORIFIER
2	3	2	ESC	ELECTRIC STORAGE CALORIFIER
3	4	3	RGWH	REMOTE GAS WATER HEATER (COMBI)
4	5	4	REWH	REMOTE ELECTRIC WATER HEATER
5	6	5	IHWH	INSTANTANEOUS HOT WATER HEATER
6	7	6	HB	HYDROBOIL
7	8	7	LPHWSC (T)	LOW PRESSURE HOT WATER STORAGE CALORIFIER (T)
8	9	8	ESC (T)	ELECTRIC STORAGE CALORIFIER (T)
9	10	9	T	TANK
10	11	10	DGVC	DIRECT FIRED GAS HOT WATER CYLINDER
11	12	11	HWBV	HOT WATER BUFFER VESSEL
12	13	12	SHSV	SOLAR PRE-HEAT STORAGE VESSEL
13	14	13	PHE	PLATE HEAT EXCHANGER
15	16	14	IMH	IMMERSION HEATER
17	18	15	*	SENTINEL OUTLETS

FITTINGS

BT	BIB TAP	PRV
HR	HOSE REEL	PRESSURE RELIEF VALVE
M	METER	TEMPERATURE GAUGE
V	VALVE	PRESSURE GAUGE
TMV	TEMPERATURE MIXING VALVE	PRESSURE VESSEL
STR	STRAINER	FILTER
P	PUMP	NON RETURN VALVE
T	TUNDISH	DOUBLE CHECK VALVE
DL	DEAD LEG	DRAIN / SAMPLE POINT
PB	PIPE BREAK	ISOLATED VALVE

REV	DATE	DESCRIPTION	DRAWN	CHECKED
0	25-03-2020	INITIAL RELEASE	AMIT SINGH	SUBODH

GREEN LANE
WALSALL
WS2 7PD

TEL: 0345 600 6028
Website: www.integrated-water.co.uk
Email: contact@integrated-water.co.uk

These drawings must not be copied or duplicated nor shown to or placed at the disposal of third person without our written consent



DWG. No.: 1E3135F083

SOLIHULL COM COUNCIL, BALLIOL HOUSE, WO
-203135

Scale: NTS

Size: A4

Sheet: 1 of 1