



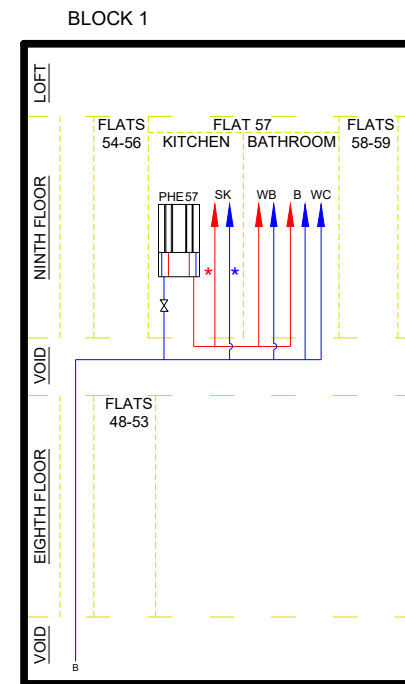

MCWS 1
(LANDLORD SERVICES TANK ROOM)

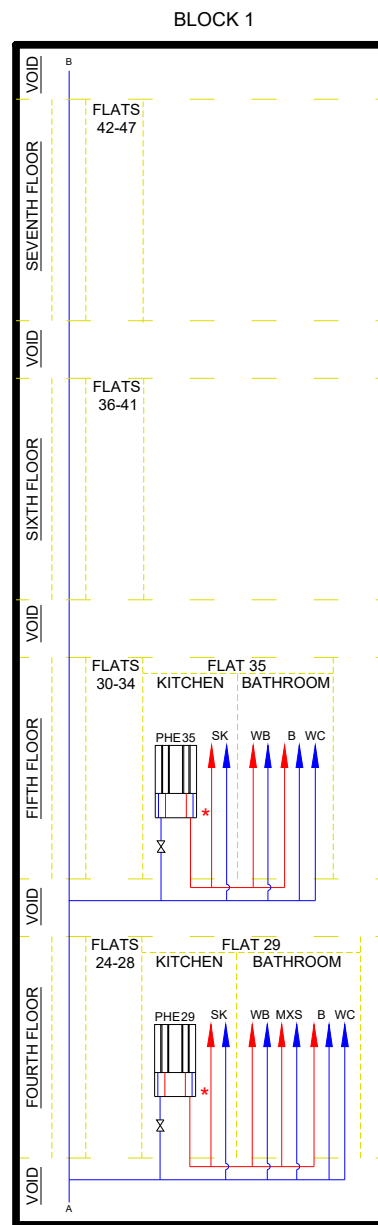

| KEY | |
|--------------------------------------|--|
| ■ | HW = HOT WATER |
| ■ | HWR = HOT WATER RETURN |
| ■ | MCW = MAINS COLD WATER |
| ■ | CCW = CISTERN COLD WATER |
| ■ | BW = BLENDED WATER |
| EQUIPMENT | |
| WC | TOILET |
| WB | WASH HAND BASIN |
| B | BATH |
| UCT | URINAL CISTERN |
| ELS | ELECTRIC SHOWER |
| MXS | MIXER SHOWER |
| SK | SINK |
| BLS | BELFAST SINK |
| ZEW | EMERGENCY EYE WASH |
| ZS | EMERGENCY SHOWER |
| DW | DISH WASHER |
| WM | WASHING MACHINE |
| S | SLUICE |
| DRM | DRINKS MACHINE |
| DWF | DRINKING WATER FOUNTAIN |
| CWF | CHILLED WF |
| SO | STEAM OVEN |
| PU | PRESSURIZED UNIT |
| EQUIPMENT SYMBOLS | |
| | 1 LPHWSC LOW PRESSURE HOT WATER STORAGE CALORIFIER |
| | 2 ESC ELECTRIC STORAGE CALORIFIER |
| | 3 RGWH REMOTE GAS WATER HEATER (COMBI) |
| | 4 REWH REMOTE ELECTRIC WATER HEATER |
| | 5 IHWH INSTANTANEOUS HOT WATER HEATER |
| | 6 HB HYDROBOIL |
| | 7 LPHWSC (T) LOW PRESSURE HOT WATER STORAGE CALORIFIER (T) |
| | 8 ESC (T) ELECTRIC STORAGE CALORIFIER (T) |
| | 9 T TANK |
| | 10 DGSC DIRECT FIRED GAS HOT WATER CYLINDER |
| | 11 HWBV HOT WATER BUFFER VESSEL |
| | 12 SHSV SOLAR PRE-HEAT STORAGE VESSEL |
| | 13 PHE PLATE HEAT EXCHANGER |
| | Immersion Heater |
| | * — SENTINEL OUTLETS |
| FITTINGS | |
| | BT BIB TAP |
| | HR HOSE REEL |
| | METER |
| | VALVE |
| | TMV |
| | STRAINER |
| | PUMP |
| | TUNDISH |
| | DEAD LEG |
| | PIPE BREAK |
| | PRV |
| | PRESSURE RELIEF VALVE |
| | TEMPERATURE GAUGE |
| | PRESSURE GAUGE |
| | PRESSURE VESSEL |
| | FILTER |
| | NON RETURN VALVE |
| | DOUBLE CHECK VALVE |
| | DRAIN / SAMPLE POINT |
| | ISOLATED VALVE |

| REV | DATE | DESCRIPTION | DRAWN | CHECKED |
|-----|------------|-----------------|-------|---------|
| 0 | 13-03-2020 | INITIAL RELEASE | NEHA | SHARUKH |

GREEN LANE
WALSALL
WS2 7PD
TEL: 0345 600 6028
Website: www.integrated-water.co.uk
Email: contact@integrated-water.co.uk

These drawings must not be copied or duplicated nor shown to or placed at the disposal of third person without our written consent



DWG. No.: 1E3176F071

SOHULCH, CHESHUNT HOUSE, WO - 203176

Scale: NTS

Size: A4

Sheet: 1 of 1