

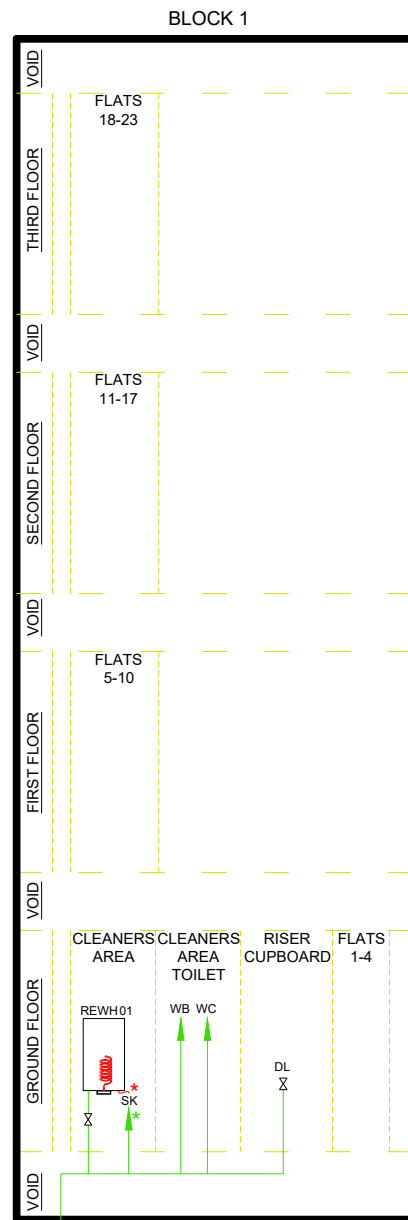
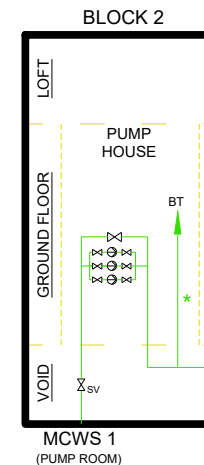
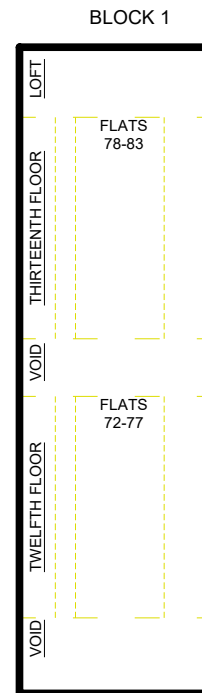


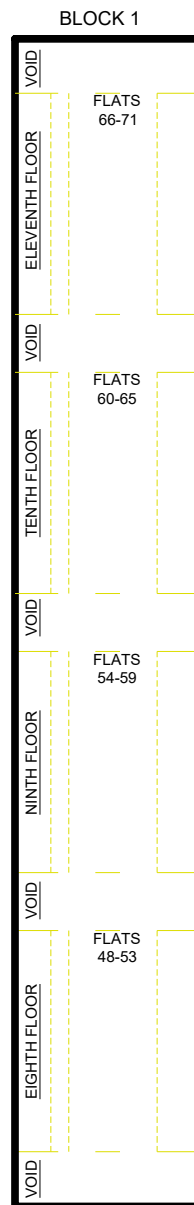

MCWS 1 FROM
(BLOCK 2)

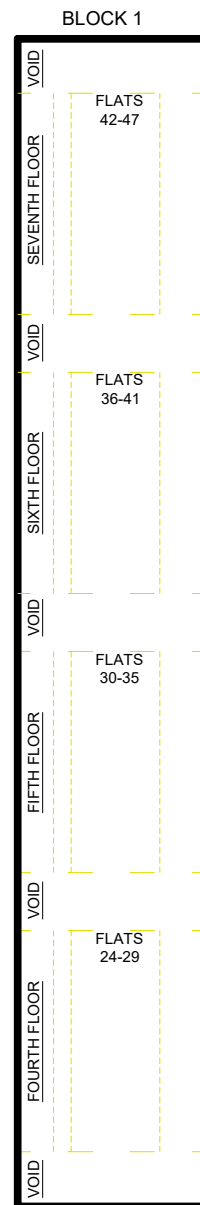

KEY	
■	HW = HOT WATER
■	HWR = HOT WATER RETURN
■	MCW = MAINS COLD WATER
■	CCW = CISTERN COLD WATER
■	BW = BLENDED WATER
EQUIPMENT	
WC	TOILET
WB	WASH HAND BASIN
B	BATH
UCT	URINAL CISTERN
ELS	ELECTRIC SHOWER
MXS	MIXER SHOWER
SK	SINK
BLS	BELFAST SINK
ZEW	EMERGENCY EYE WASH
ZS	EMERGENCY SHOWER
DW	DISH WASHER
WM	WASHING MACHINE
S	SLUICE
DRM	DRINKS MACHINE
DWF	DRINKING WATER FOUNTAIN
CWF	CHILLED WF
SO	STEAM OVEN
PU	PRESSURIZED UNIT
EQUIPMENT SYMBOLS	
	1 LPHWSC
	2 ESC
	3 RGWH
	4 REWH
	5 IHWH
	6 HB
	7 LPHWSC (T)
	8 ESC (T)
	9 T
	10 DGSC
	11 HWBV
	12 SHSV
	13 PHE
	IMMERSION HEATER
	* SENTINEL OUTLETS
FITTINGS	
	BT BIB TAP
	HR HOSE REEL
	METER
	VALVE
	TMV
	STRAINER
	PUMP
	TUNDISH
	DEAD LEG
	PIPE BREAK
	PRV
	PRESSURE RELIEF VALVE
	TEMPERATURE GAUGE
	PRESSURE GAUGE
	PRESSURE VESSEL
	FILTER
	NON RETURN VALVE
	DOUBLE CHECK VALVE
	DRAIN / SAMPLE POINT
	ISOLATED VALVE

REV	DATE	DESCRIPTION	DRAWN	CHECKED
0	15-06-2020	INITIAL RELEASE	AKANKSHA	SUBODH

GREEN LANE
WALSALL
WS2 7PD
TEL: 0345 600 6028
Website: www.integrated-water.co.uk
Email: contact@integrated-water.co.uk
These drawings must not be copied or duplicated nor shown to or placed at the disposal of third person without our written consent



DWG. No.: 2E3212F118

SOHULCH, KEELE HOUSE, WO - 203212

Scale: NTS

Size: A4

Sheet: 1 of 1