


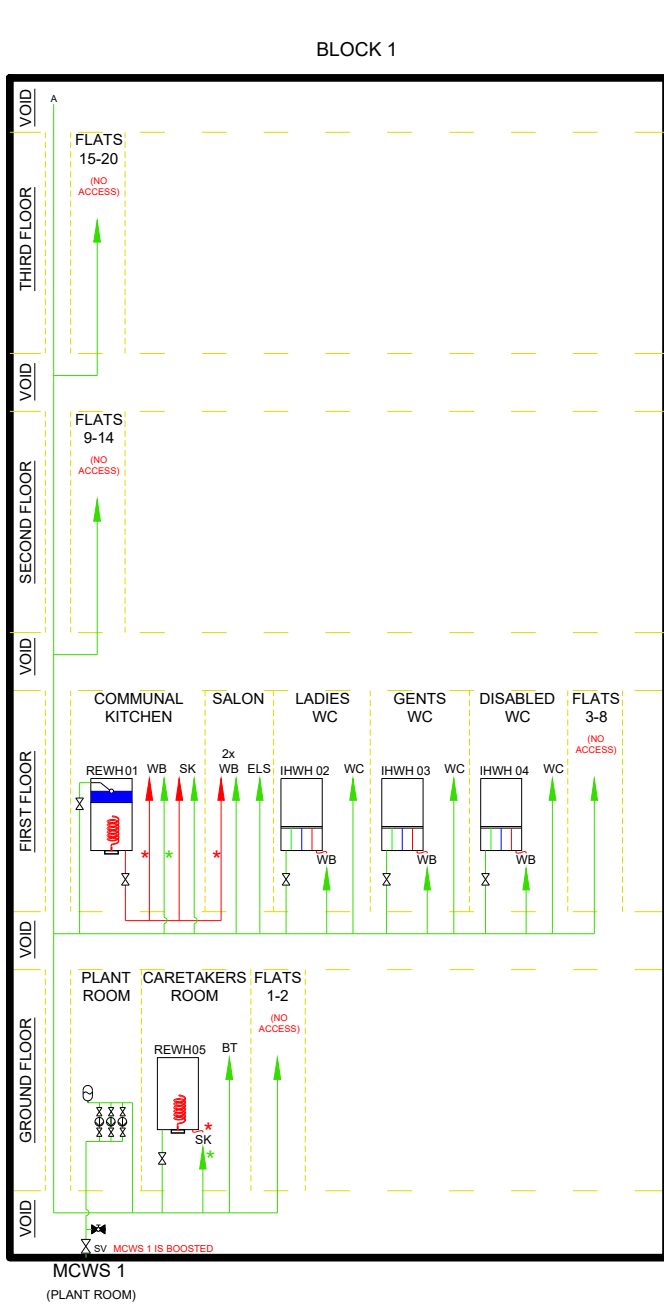

KEY	
■	HS = HOT SUPPLY
■	HRS = HOT RETURN SUPPLY
■	MWS = MAINS WATER SUPPLY
■	TWS = COLD WATER TANK SUPPLY
■	BLWS = BLENDED WATER SUPPLY
EQUIPMENT	
WC	TOILET
WB	WASH HAND BASIN
B	BATH
UCT	URINAL CISTERN
ELS	ELECTRIC SHOWER
MXS	MIXER SHOWER
SK	SINK
BLS	BELFAST SINK
ZEW	EMERGENCY EYE WASH
ZS	EMERGENCY SHOWER
DW	DISH WASHER
WM	WASHING MACHINE
S	SLUICE
DRM	DRINKS MACHINE
DWF	DRINKING WATER FOUNTAIN
CWF	CHILLED WF
SO	STEAM OVEN
PU	PRESSURIZED UNIT
EQUIPMENT SYMBOLS	
	1 LPHWSC LOW PRESSURE HOT WATER STORAGE CALORIFIER
	2 ESC ELECTRIC STORAGE CALORIFIER
	3 RGWH REMOTE GAS WATER HEATER (COMBI)
	4 REWH REMOTE ELECTRIC WATER HEATER
	5 IHWH INSTANTANEOUS HOT WATER HEATER
	6 HB HYDROBOIL
	7 LPHWSC (T) LOW PRESSURE HOT WATER STORAGE CALORIFIER (T)
	8 ESC (T) ELECTRIC STORAGE CALORIFIER (T)
	9 T TANK
	10 DGSC DIRECT FIRED GAS HOT WATER CYLINDER
	11 HWBV HOT WATER BUFFER VESSEL
	12 SHSV SOLAR PRE-HEAT STORAGE VESSEL
	13 PHE PLATE HEAT EXCHANGER
	* IMMERSSION HEATER
	— SENTINEL OUTLETS
FITTINGS	
	BT BIB TAP
	HR HOSE REEL
	M METER
	V VALVE
	TMV TMV
	STRAINER
	P PUMP
	TUNDISH
	DL DEAD LEG
	PB PIPE BREAK
	PRV PRESSURE RELIEF VALVE
	TGU TEMPERATURE GAUGE
	PG PRESSURE GAUGE
	PV PRESSURE VESSEL
	F FILTER
	NRV NON RETURN VALVE
	DCV DOUBLE CHECK VALVE
	DSP DRAIN / SAMPLE POINT
	IV ISOLATED VALVE

REV	DATE	DESCRIPTION	DRAWN	CHECKED
0	14-07-2020	INITIAL RELEASE	NEHA	AY

GREEN LANE
WALSALL
WS2 7PD
TEL: 0345 600 6028
Website: www.integrated-water.co.uk
Email: contact@integrated-water.co.uk

These drawings is copyright of IWS and must not be used without consent



DWG. No.: 6E3230F150

SOHULCH, REDWOOD HOUSE, WO - 203230

Scale: NTS

Size: A4

Sheet: 1 of 1